


**KNIGHT**  
Engineers & Architects


221 N. LaSalle St., Suite 300, Chicago, IL 60601-1211 Telephone 312.577.3300

computed by ll' client IDOT project number 60W75  
 date 6.20.16 project 47th St to 55th St Bridge Complex At I-55 Interchange  
 checked by \_\_\_\_\_ subject O/H TRUSS SIGN CLEARANCE CHECK  
 date \_\_\_\_\_

sheet  
2  
of

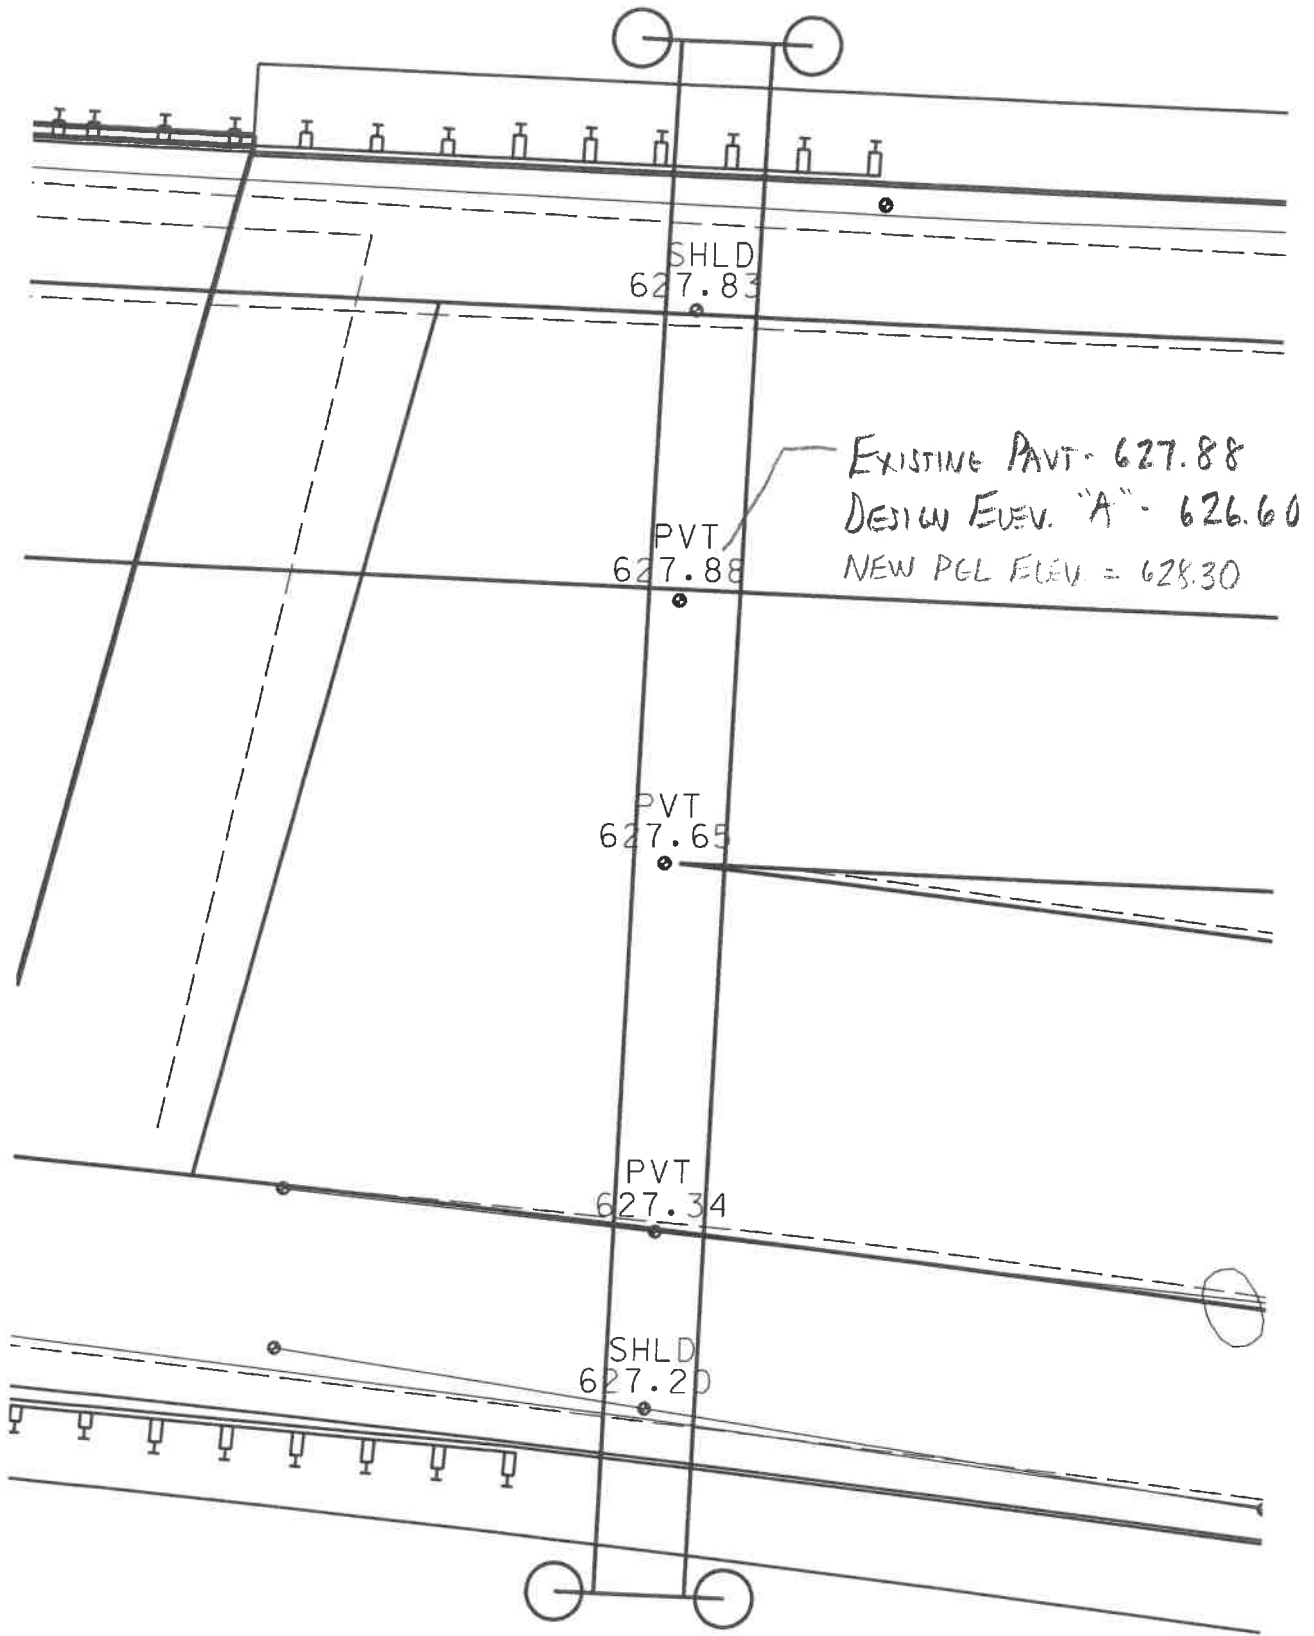

O/H TRUSS - STA 24+16

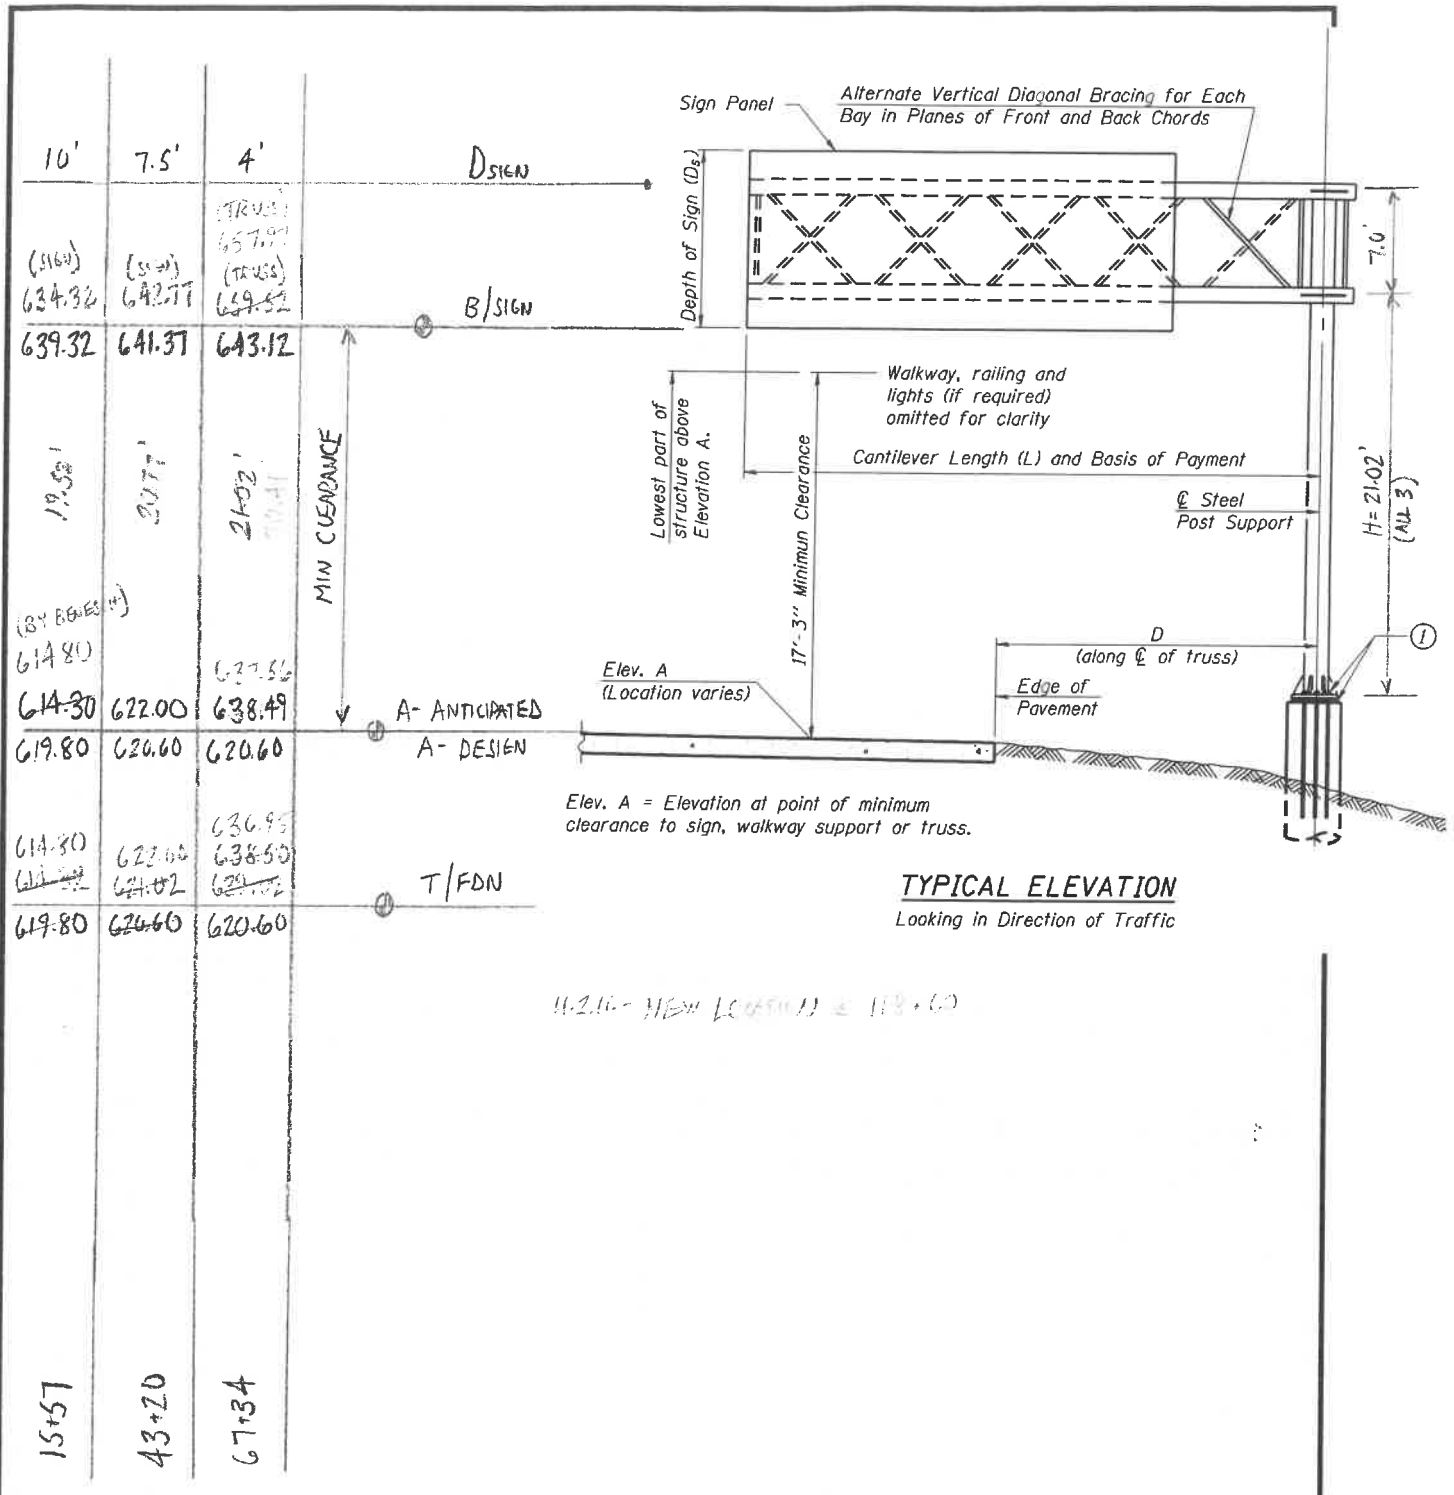

**TYPICAL ELEVATION**  
Looking in Direction of Traffic

11.2.16 - NEW LOCATION @ 113+60

<b>KNIGHT</b> Engineers & Architects	221 N. LaSalle St., Suite 300, Chicago, IL 60601-1211	Telephone 312.577.3300
computed by <u>  /  </u>	client <u>  IDOT  </u>	project number <u>  60W75  </u>
date <u>  6.16.16  </u>	project <u>  47th St to 55th St Bridge Complex At I-55 Interchange  </u>	
checked by <u>          </u>	subject <u>  CANTILEVER SIGN CLEARANCE CHECK  </u>	
date <u>          </u>		

sheet  
1  
of

